
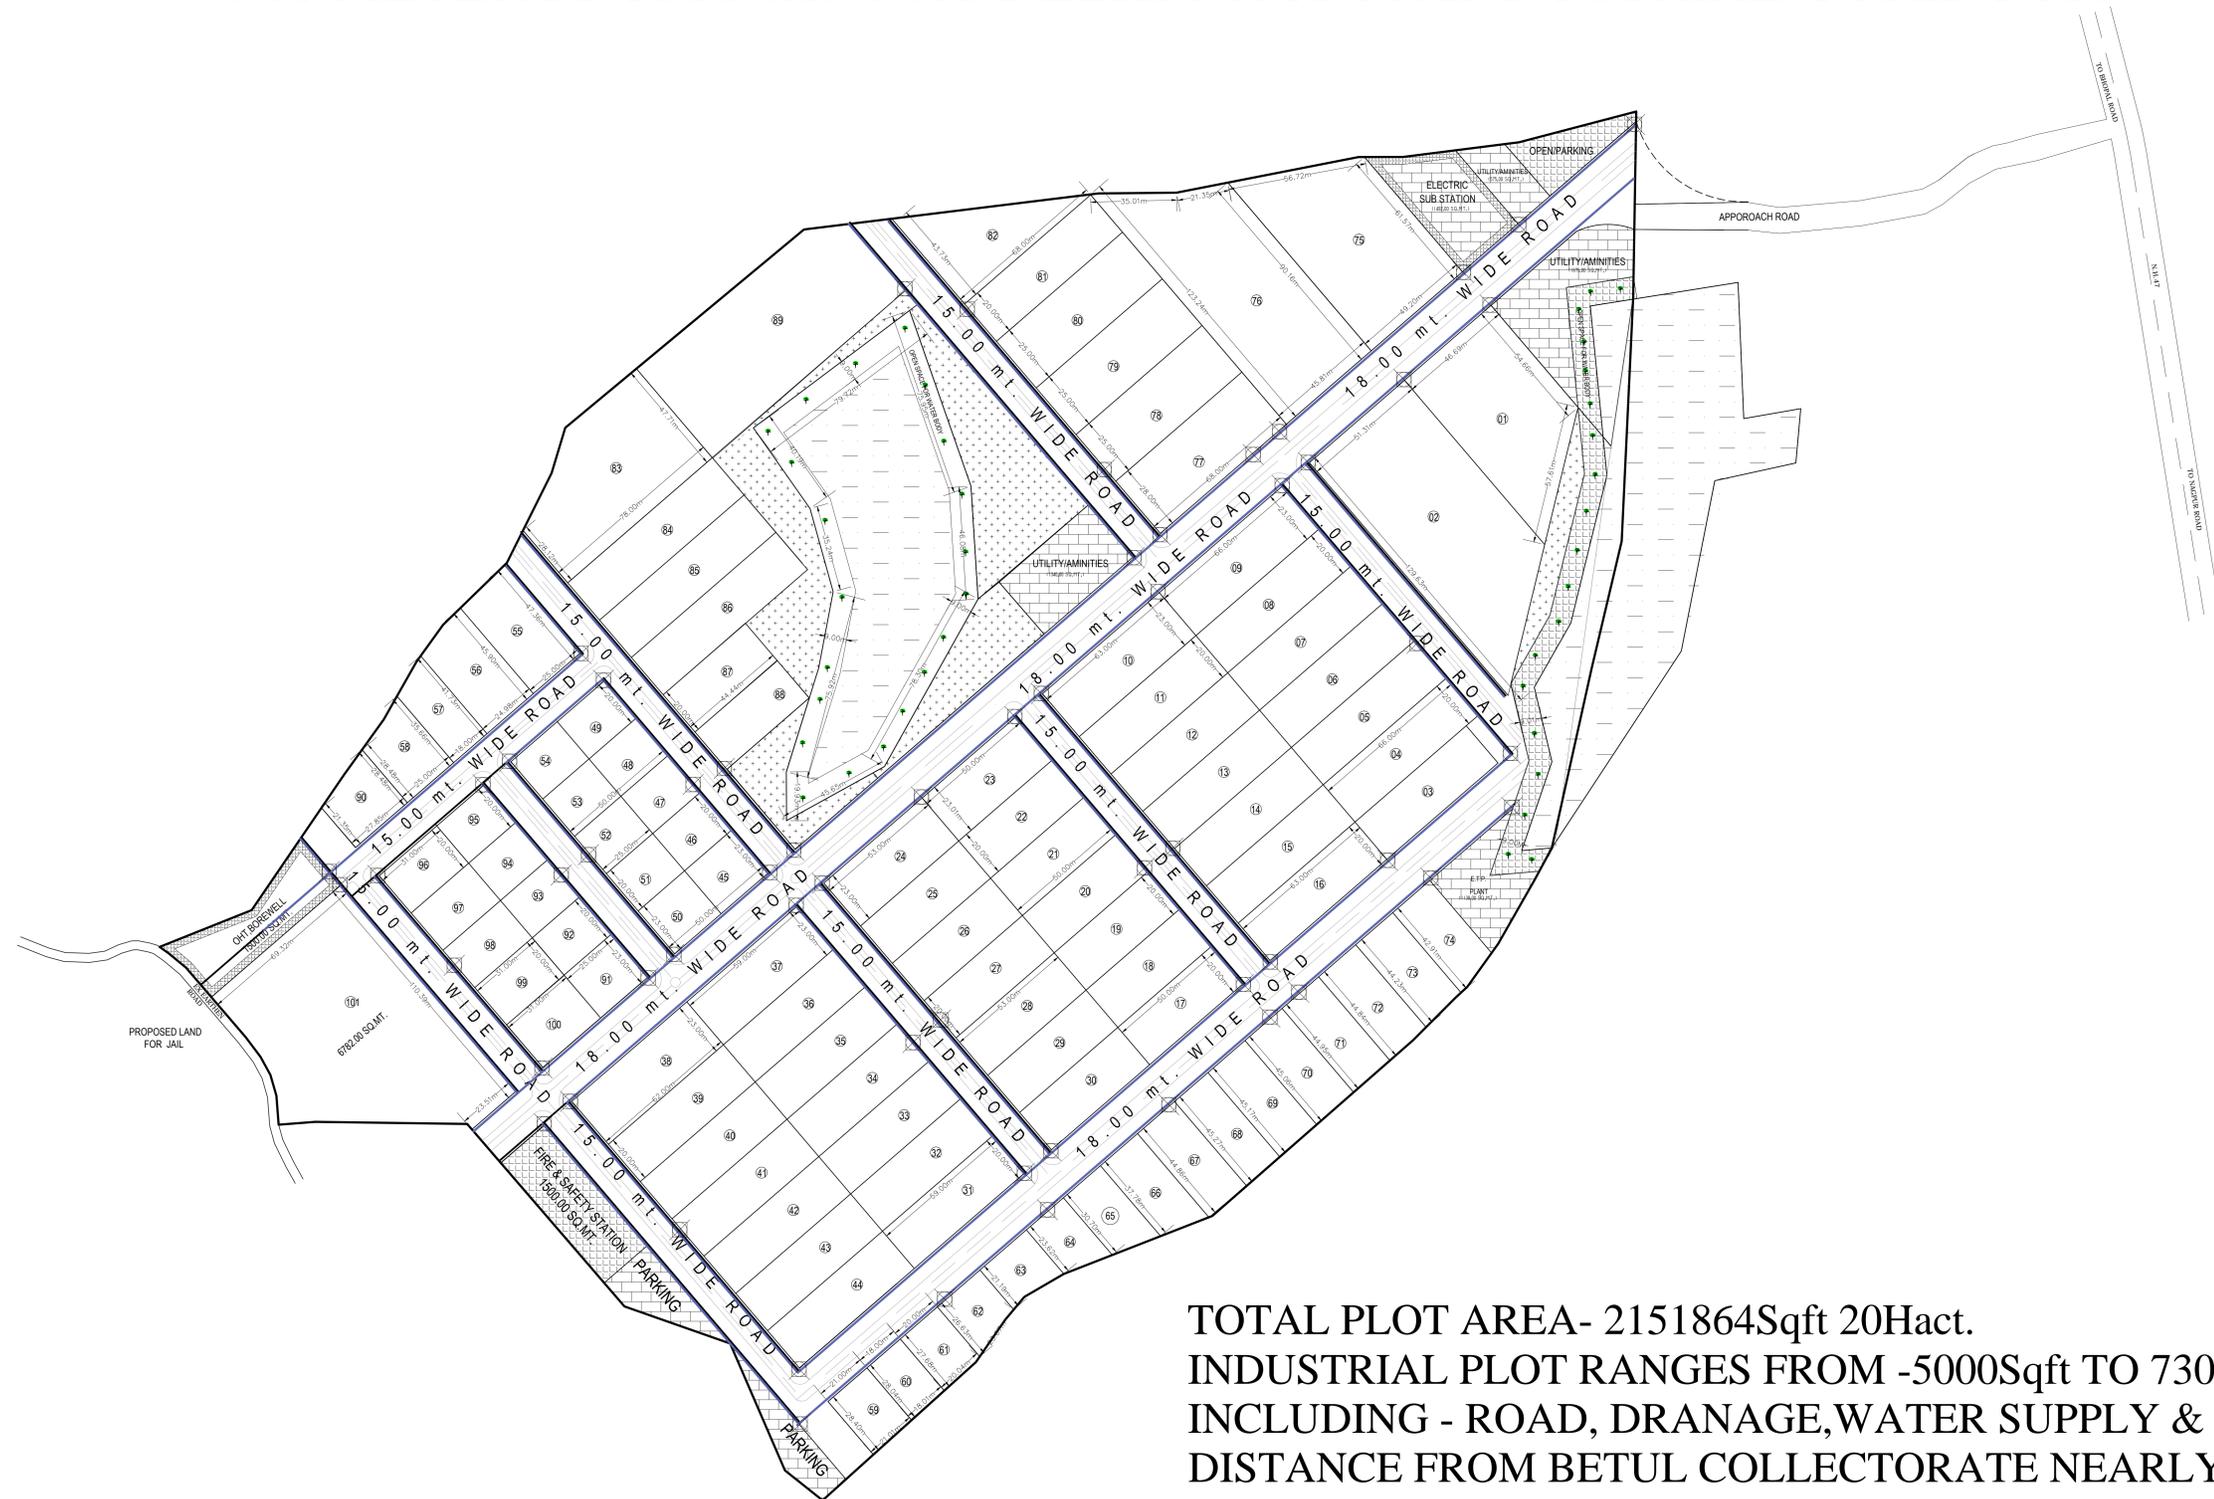


APPROVED LAYOUT PLAN FOR WOODEN AND FURNITURE CLUSTER AT KH.NO. -187/1/2 & 187/1/3, VILLAGE -KADHAI, TH. & DIST. BETUL(M.P.)

900 METER FROM N.H.47 AT DELHI NAGPUR INDUSTRIAL CORRIDOR

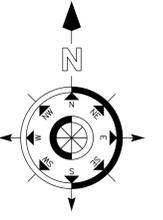

TOTAL PLOT AREA- 2151864Sqft 20Hact.
INDUSTRIAL PLOT RANGES FROM -5000Sqft TO 73000Sqft
INCLUDING - ROAD, DRANAGE, WATER SUPPLY & ELECTRIFICATION
DISTANCE FROM BETUL COLLECTORATE NEARLY-7.5KM

DEVELOPER:-

**BETUL CLUSTER DEVELOPMENT ASSOCIATION BETUL
CONT NO. 9425002485, 9893686940**

FOR :-

BETUL CLUSTER DEVELOPMENT
ASSOCIATION
DIST. - BETUL(M.P.)

SUBMITTED BY:-

DISTRICT INDUSTRY CENTRE
BETUL

DESIGN BY :-

SHREE JI CONSTRUCTION
CONSULTANCY & CONSTRUCTION
BRAJ SADAN OLD CHILDREN
JAIL TIKARI BETUL (M.P.)
Mobile No.-9425610546 ,8109424008
E MAIL-brajesh.9424@gmail.com

CHECKED BY:-


M.P.LAGHU UDHYOG
NIGAM Ltd.
BHOPAL DIVISION BHOPAL

APPROVED BY:-

INDUSTRY COMMISSIONER
MSME BHOPAL